

0 500mm 1.0 2.0 3.0M

SCALE 1:50 @ A3

All electrical work to be carried out by Part P registered person and Certified NICEIC

Mains interlinked smoke detectors and Heat rise detector with battery back up


Concrete padstones to beam bearings to Structural Engineers design

Beams A clear span 4.5M

Create opening for glazed doors by others

Glazed door installation to be thermally broken frame with DGU max U 1.4 min low e glass with 16mm spacer and argon filling. All glass to be SAFETY units with etched markings

Existing stone walls 505 mm thick

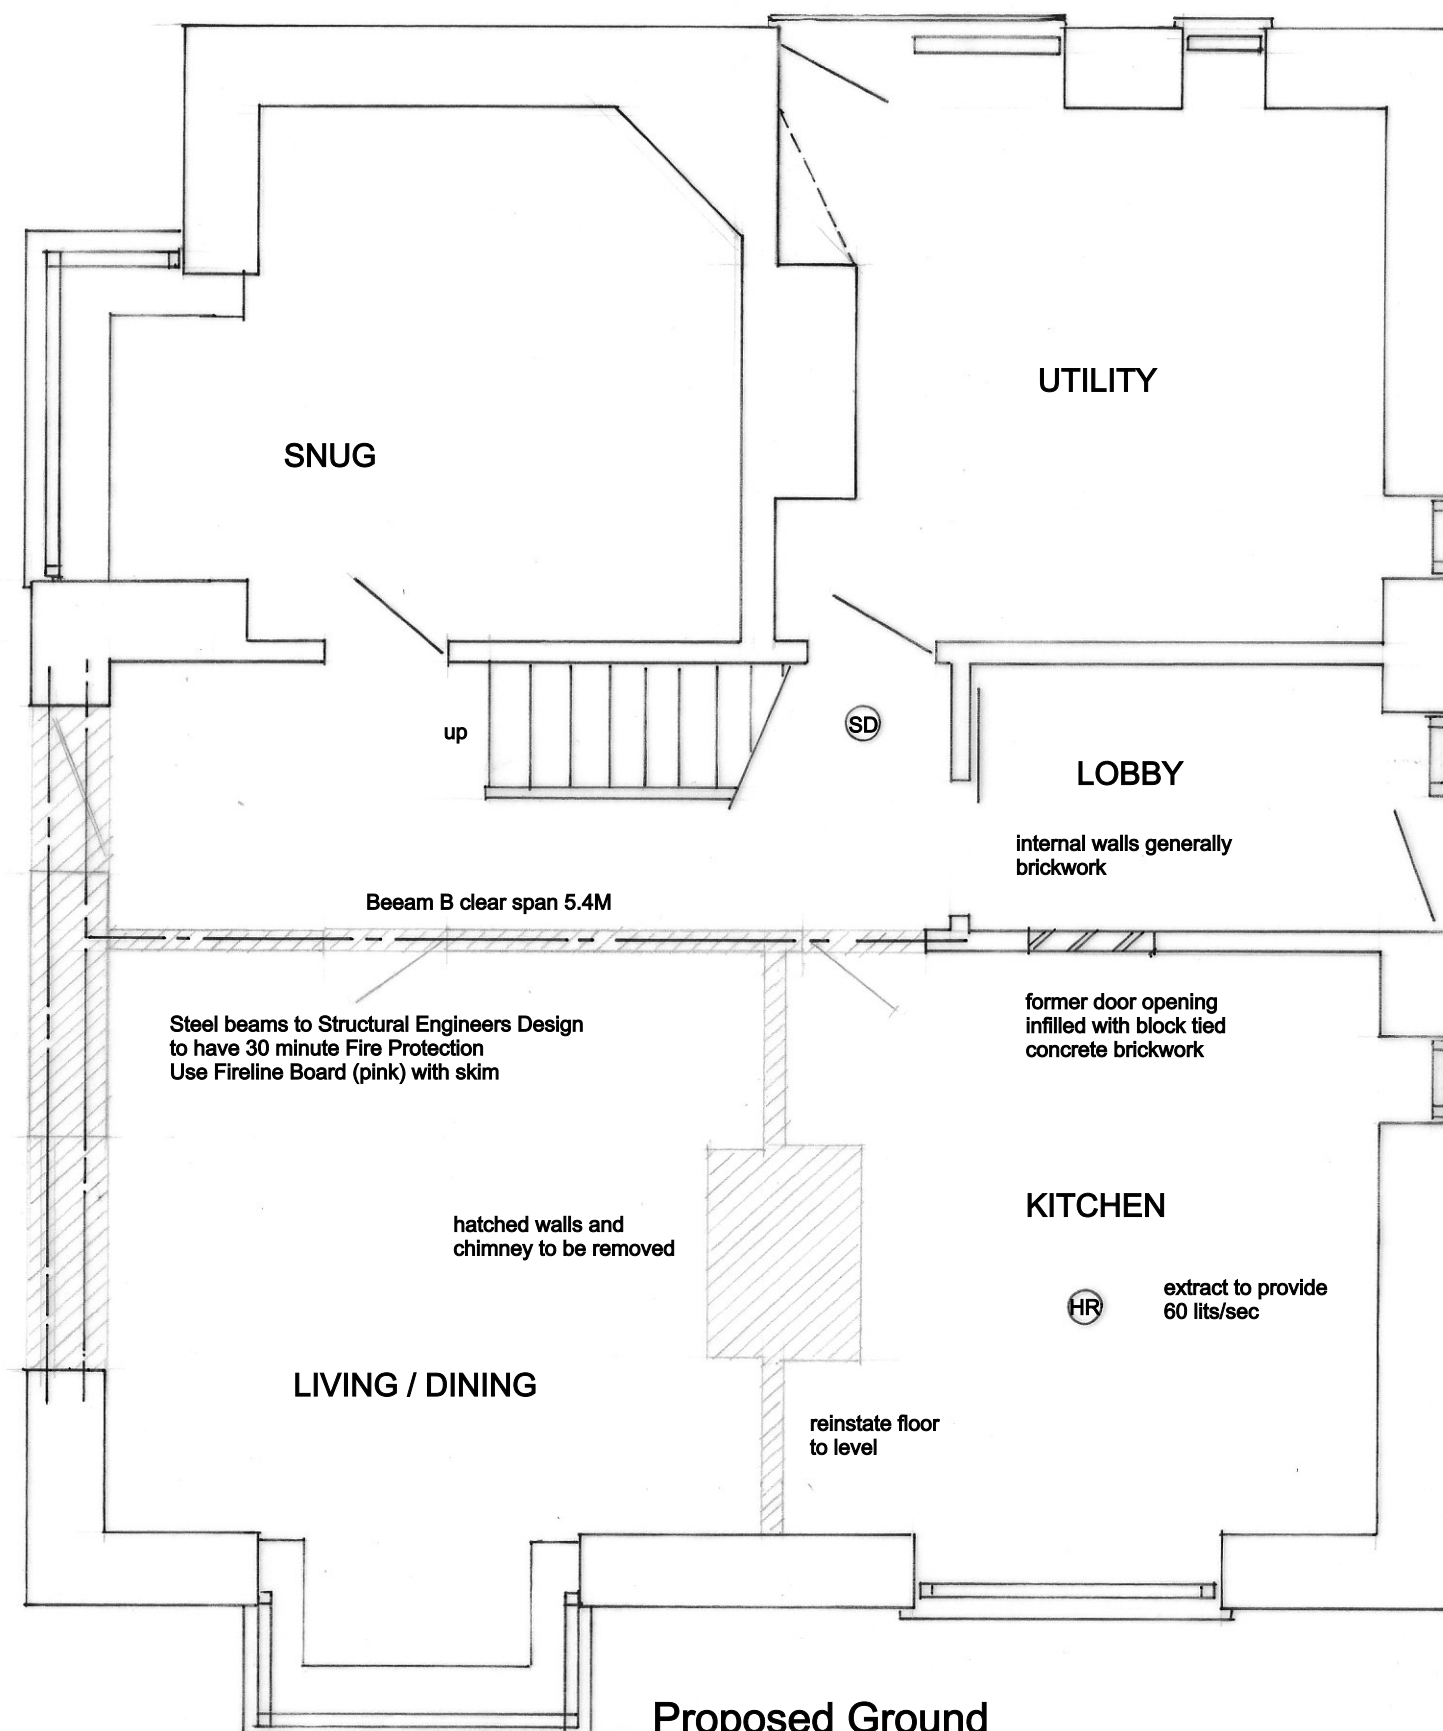

Proposed Ground Floor Plan

martin@rigbyarchitects.net 01270 524577

Proposed Ground Floor Plan
1:50 @ A3

Drawing BR 04

Branksome Farmhouse
Ffordd Bro Mynach
Barmouth LL42 1LZ