


Proposed Ground Floor Plan 1:50



Proposed First Floor Plan 1:50

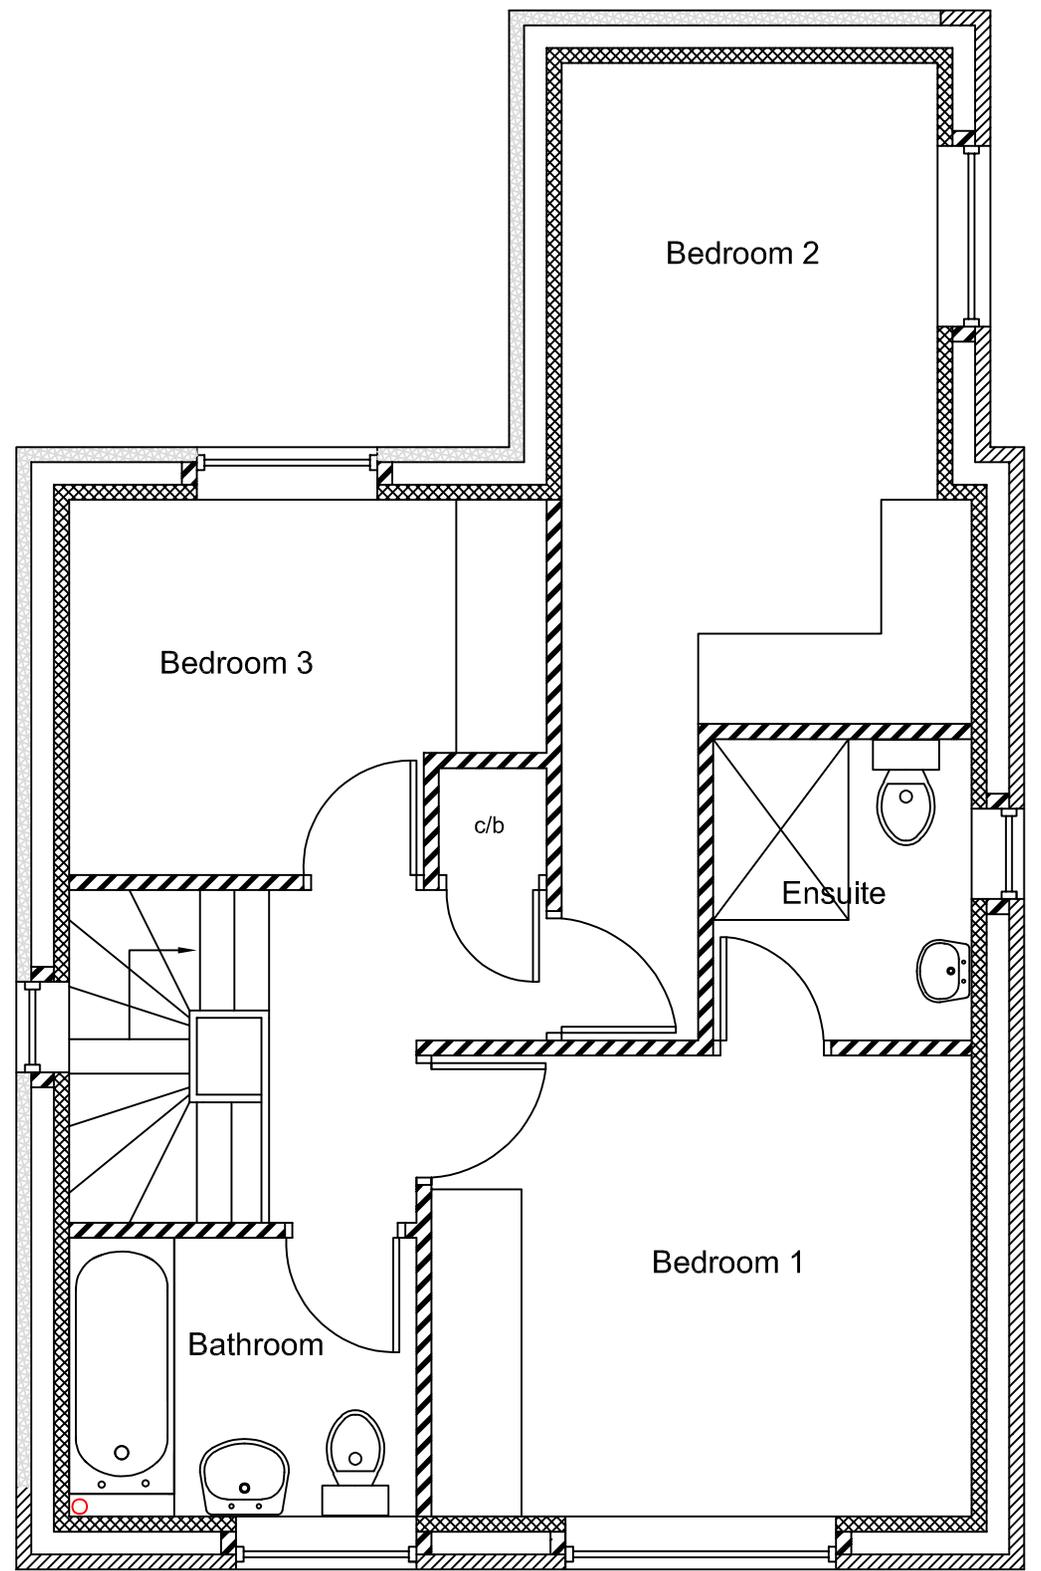