

ADDRESS: 5 Somerscales Street

DATE:5/8/26


DRAWN BY:
PAD

SCALE:
1:100


KEY

	RATE OF RISE HEAT DETECTOR (see schedule details of colouration)
	FIXED TEMPERATURE HEAT DETECTOR (see schedule details of colouration)
	SMOKE DETECTOR (see schedule details of colouration)
	EMERGENCY LIGHTING UNIT 1 HOUR NON MAINTAINED TO BS 5266 PART 2, 1988 (see schedule details of colouration)
	BREAK GLASS CALL POINT (see schedule details of colouration)
	INTERNALLY ILLUMINATED EXIT SIGN (see schedule details of colouration)
	ALARM SIREN (see schedule details of colouration)
	FIRE EXTINGUISHER ' POWDER '
	FIRE EXTINGUISHER ' WATER '
	FIRE BLANKET (see schedule details of colouration)
	OVERHEAD HYDRAULIC TYPE SELF CLOSING DEVICE (see schedule details of colouration)
	LOCK (see schedule details of colouration)
	FIRE RESISTANT GLAZING (see schedule details of colouration)
	PROTECTED CUPBOARD (see schedule details of colouration)
	HALF HOUR FIRE RESISTANT CONSTRUCTION (see schedule details of colouration)
	ONE HOUR FIRE RESISTANT CONSTRUCTION (see schedule details of colouration)
	HALF HOUR FIRE RESISTANT CONSTRUCTION (see schedule details of colouration)
	ONE HOUR FIRE RESISTANT CONSTRUCTION (see schedule details of colouration)


House in Multiple Occupation: Non Cohesive group

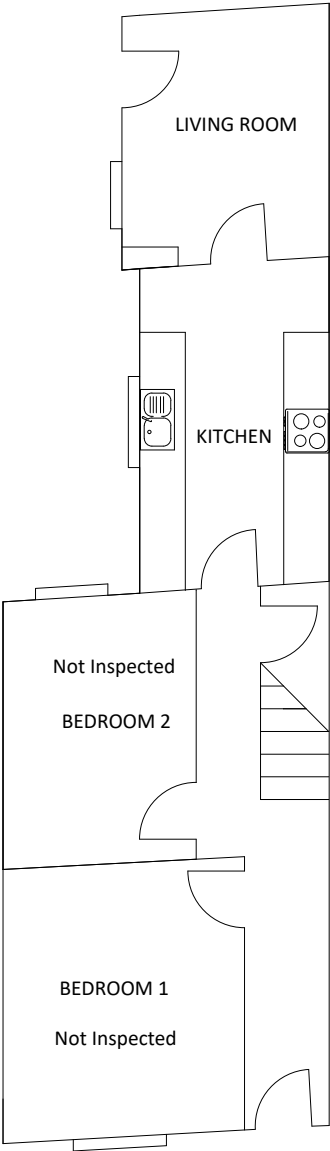

GROUND FLOOR

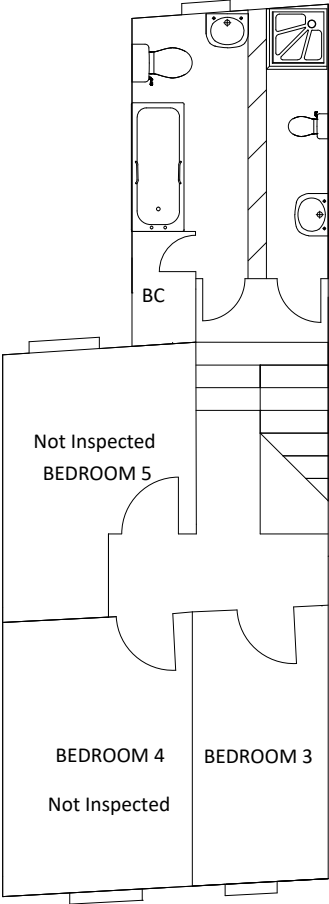

FIRST FLOOR

 

SCALE BAR - SCALE 1:100